


SETBACKS

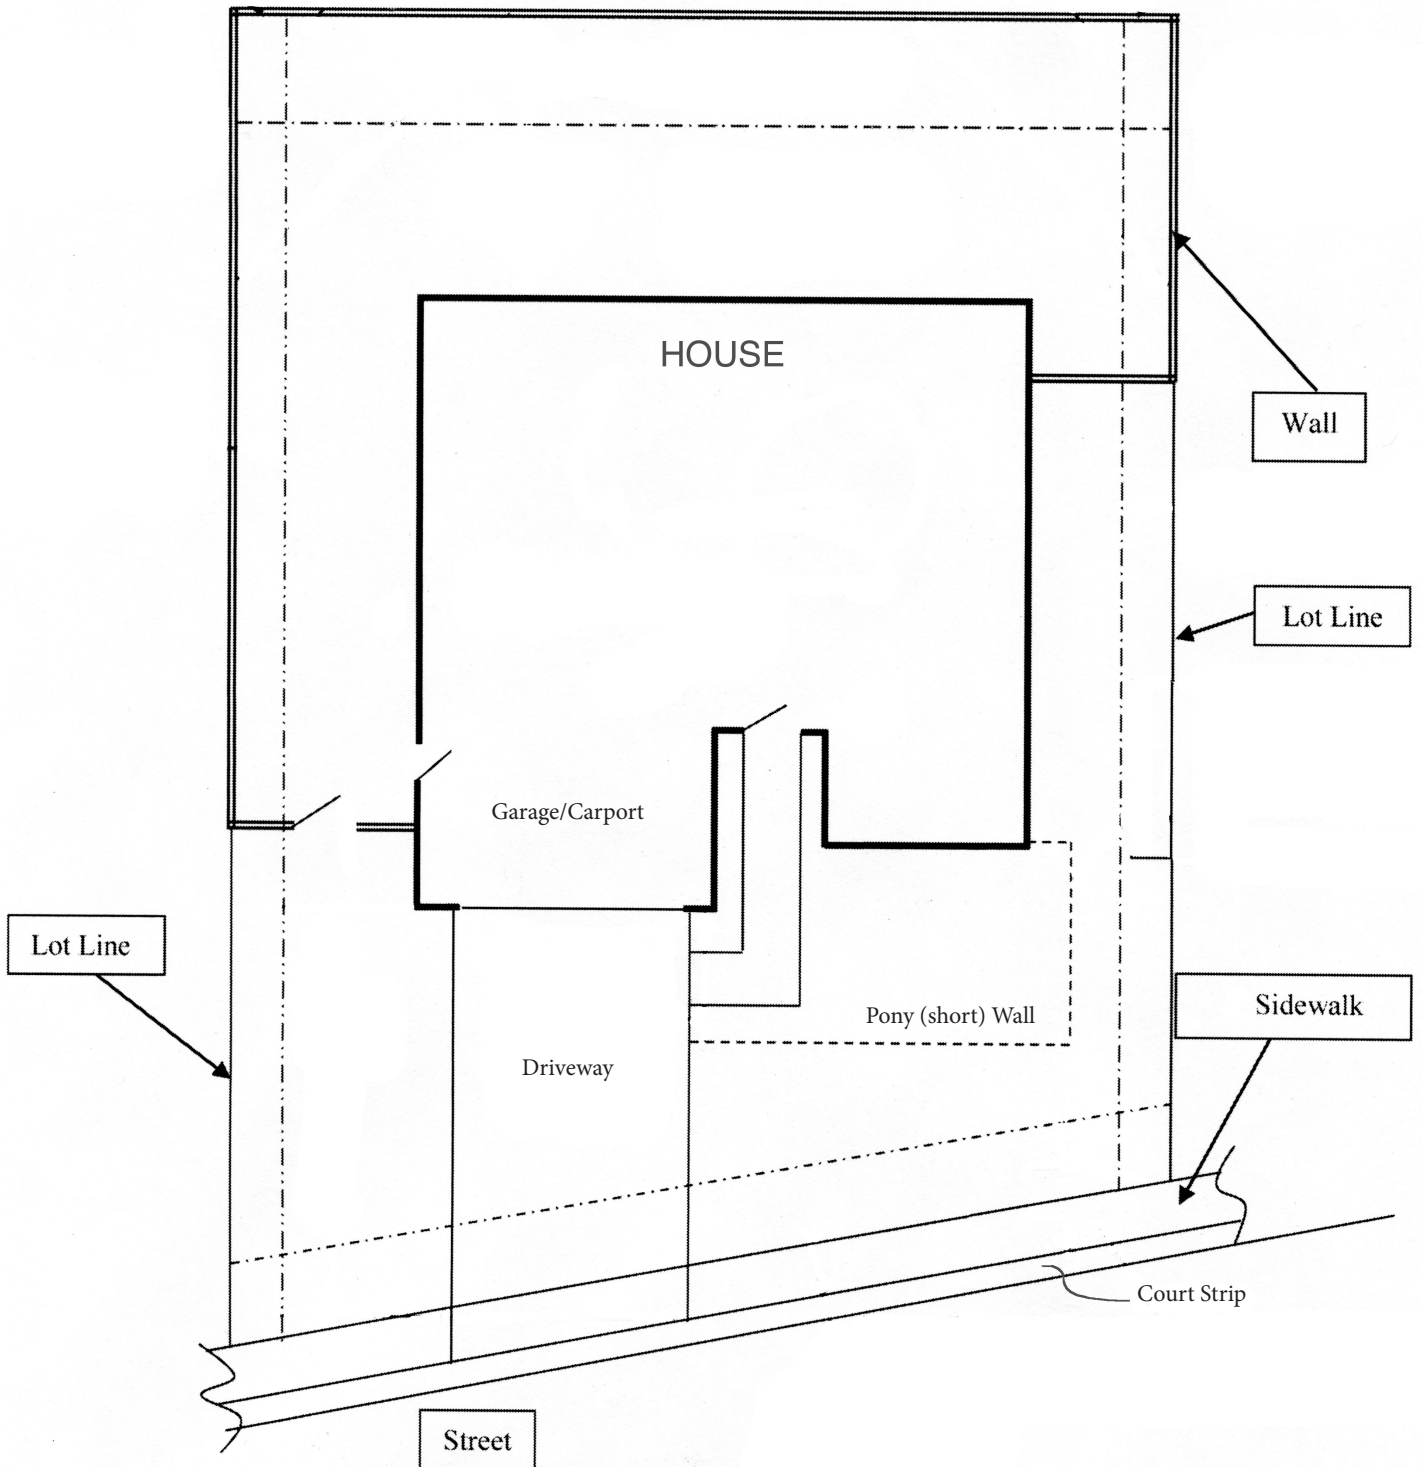

	Max Size Square Foot	Max Height	Set Back Distance		
			Side	Front	Back
Residential Building	40% of total lot	16'	8'	20'	25'
Accessory Buildings	33.3% of side & backyards	16'	4'	60'	4'
Storage Shed	120 sf	10'	4'	60'	4'
Perimeter & Courtyard Walls	x	6'	x	x	x